


# DESIGNER STONE-LOOK COPING

JOINT DETAIL

PATENT PENDING

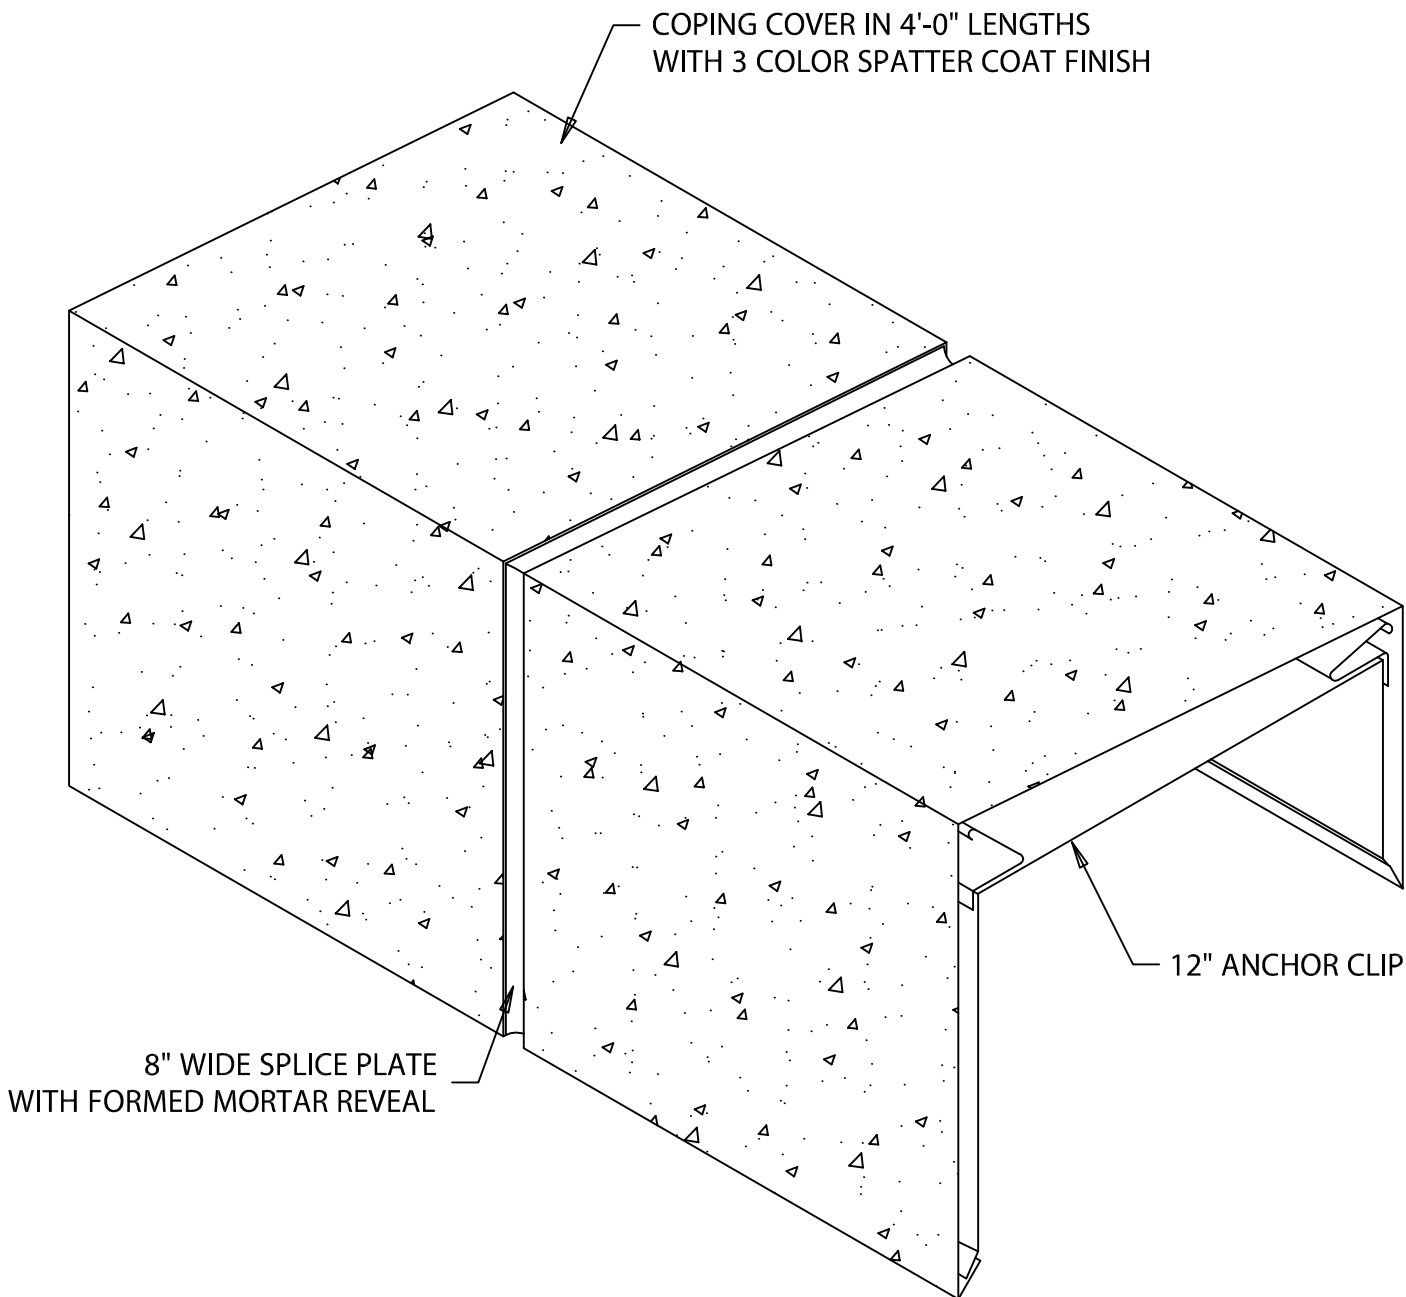

PROJECT:

ARCHITECT:

ROOFING CONTRACTOR:

REPRESENTATIVE/DISTRIBUTOR:

Corporate Offices, Manufacturing  
1600 Airport Road; Waukesha, WI 53188  
Phone: 800-558-2162  
Fax: 800-373-9156  
www.metalera.com



DATE: 07/25/05

DRN BY: DWP

CKD BY: SAK

SHT.# \_\_\_\_ OF \_\_\_\_

DWG# 11511-1284

B