




VERSITRIM TPO SKIRTED DRIP EDGE

TPO COATED WITH FACTORY-APPLIED TPO FLASHING WITH CONTINUOUS CLEAT

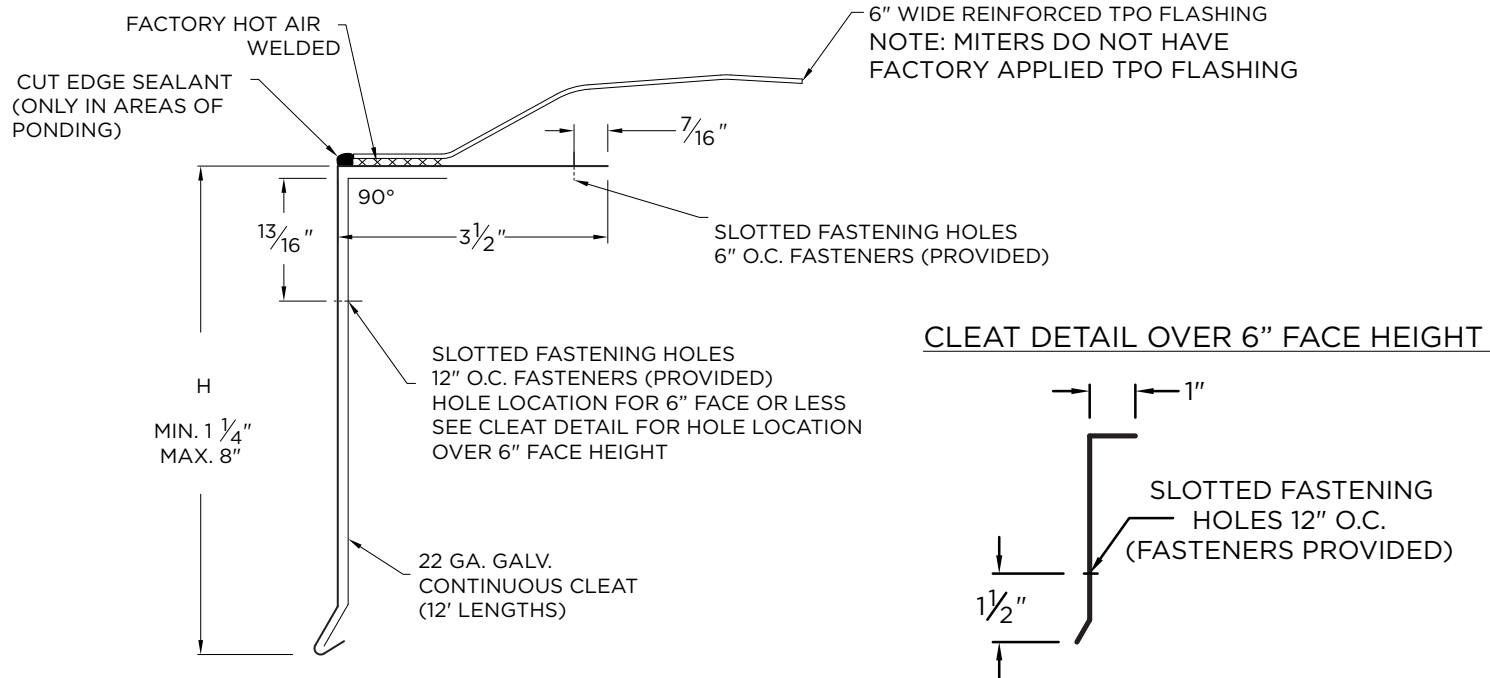

NOTES

- All cleats provided in 12'-0" lengths
- All Covers provided in 12'-0" lengths
- Miters do not have factory-applied TPO Flashing
- No lap notches or splice plates provided
- For non-90 miters, see separate print approval
- Product should be installed per provided installation instructions
- ANSI/SPRI/FM 4435/ES-1 Test Pressure up to 282 psf

APPROVALS



ANSI/SPRI/FM 4435/ES-1
Test Pressures listed in notes

PROJECT INFO

Project Name: _____

Architect: _____

Roofing Contractor: _____

Project Type:

By selecting this box you have verified and confirmed that dimensions, sizes, and quantities are correct. All products will be installed in strict accordance with printed instructions.

Date: _____

Customer Service
800-558-2162
(Metal-Era)

SHT #: _____ of _____
DATE: **09/18/24**
DRN BY: **JJC**
CKD BY: **MM**
DWG #: 18010-22005
REV: **D**

DIMENSIONS

Choose Face Height Size (H Dimension)

- 3"
- 4"
- 6"
- OTHER (MIN: 1.25" MAX: 8"): _____

MATERIAL

24 ga. Galv Steel Versico TPO Coated with Factory Applied Flashing

Color: White

- Substrate:** Wood
 Masonry
 Metal
- If substrate is not given, wood fasteners will be provided.

QUANTITIES

_____ Lineal Feet (12'-0" Lengths)

_____ Outside Miter (90°)

_____ Inside Miter (90°)